


Wasserabfl.
 DN100
 Wasseranschl.
 3/4"

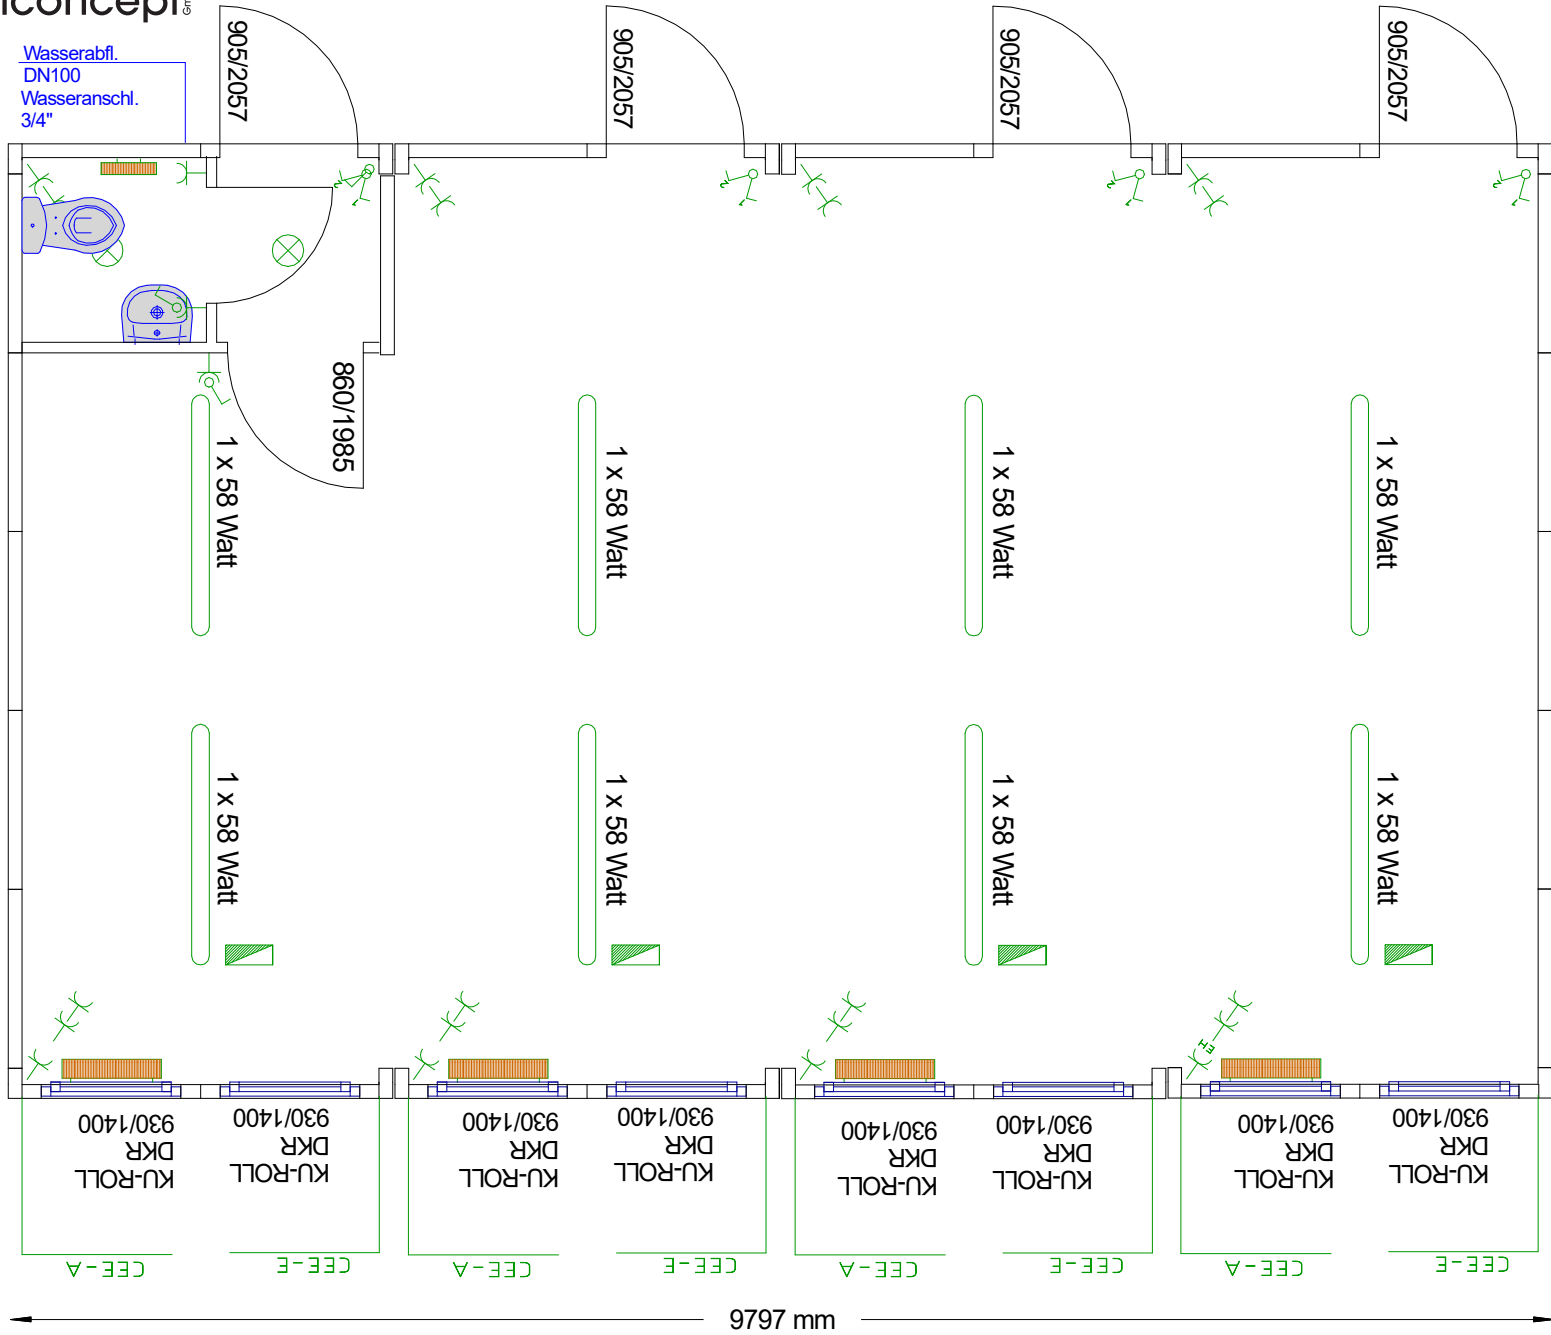

6058 mm

9797 mm